

CITY OF MERCED
Engineering Department

TO: Bicycle Advisory Commission
FROM: John C. Sagin, Jr. AIA – Senior Architect
DATE: February 23, 2016
SUBJECT: Motel Drive Sidewalk Grant

ACTION REQUIRED:

Information item and opportunity to comment.

BACKGROUND

The City is planning on installing a sidewalk along the east side of Motel Drive to connect with the sidewalk on Merced Avenue to the north and Carol Avenue at the McDonald's to the south (approximately 2,000 feet of sidewalk). There is currently an existing sidewalk that connects Yosemite Parkway and Merced Avenue. This project would fill a critical gap that is missing in the infrastructure that once completed would connect a variety of residential areas and commercial centers.

The City is planning on submitting this second project for the Cycle 3 ATP Grant "Call for Projects" which is due in June 2016.

The City is looking for ideas to make the connections similar to the original sketch submitted.

DISCUSSION


The City is open to any and all suggestions.

ACTION

The BAC is invited to review and comment.

Attachment

A. Motel Drive Sidewalk Project map

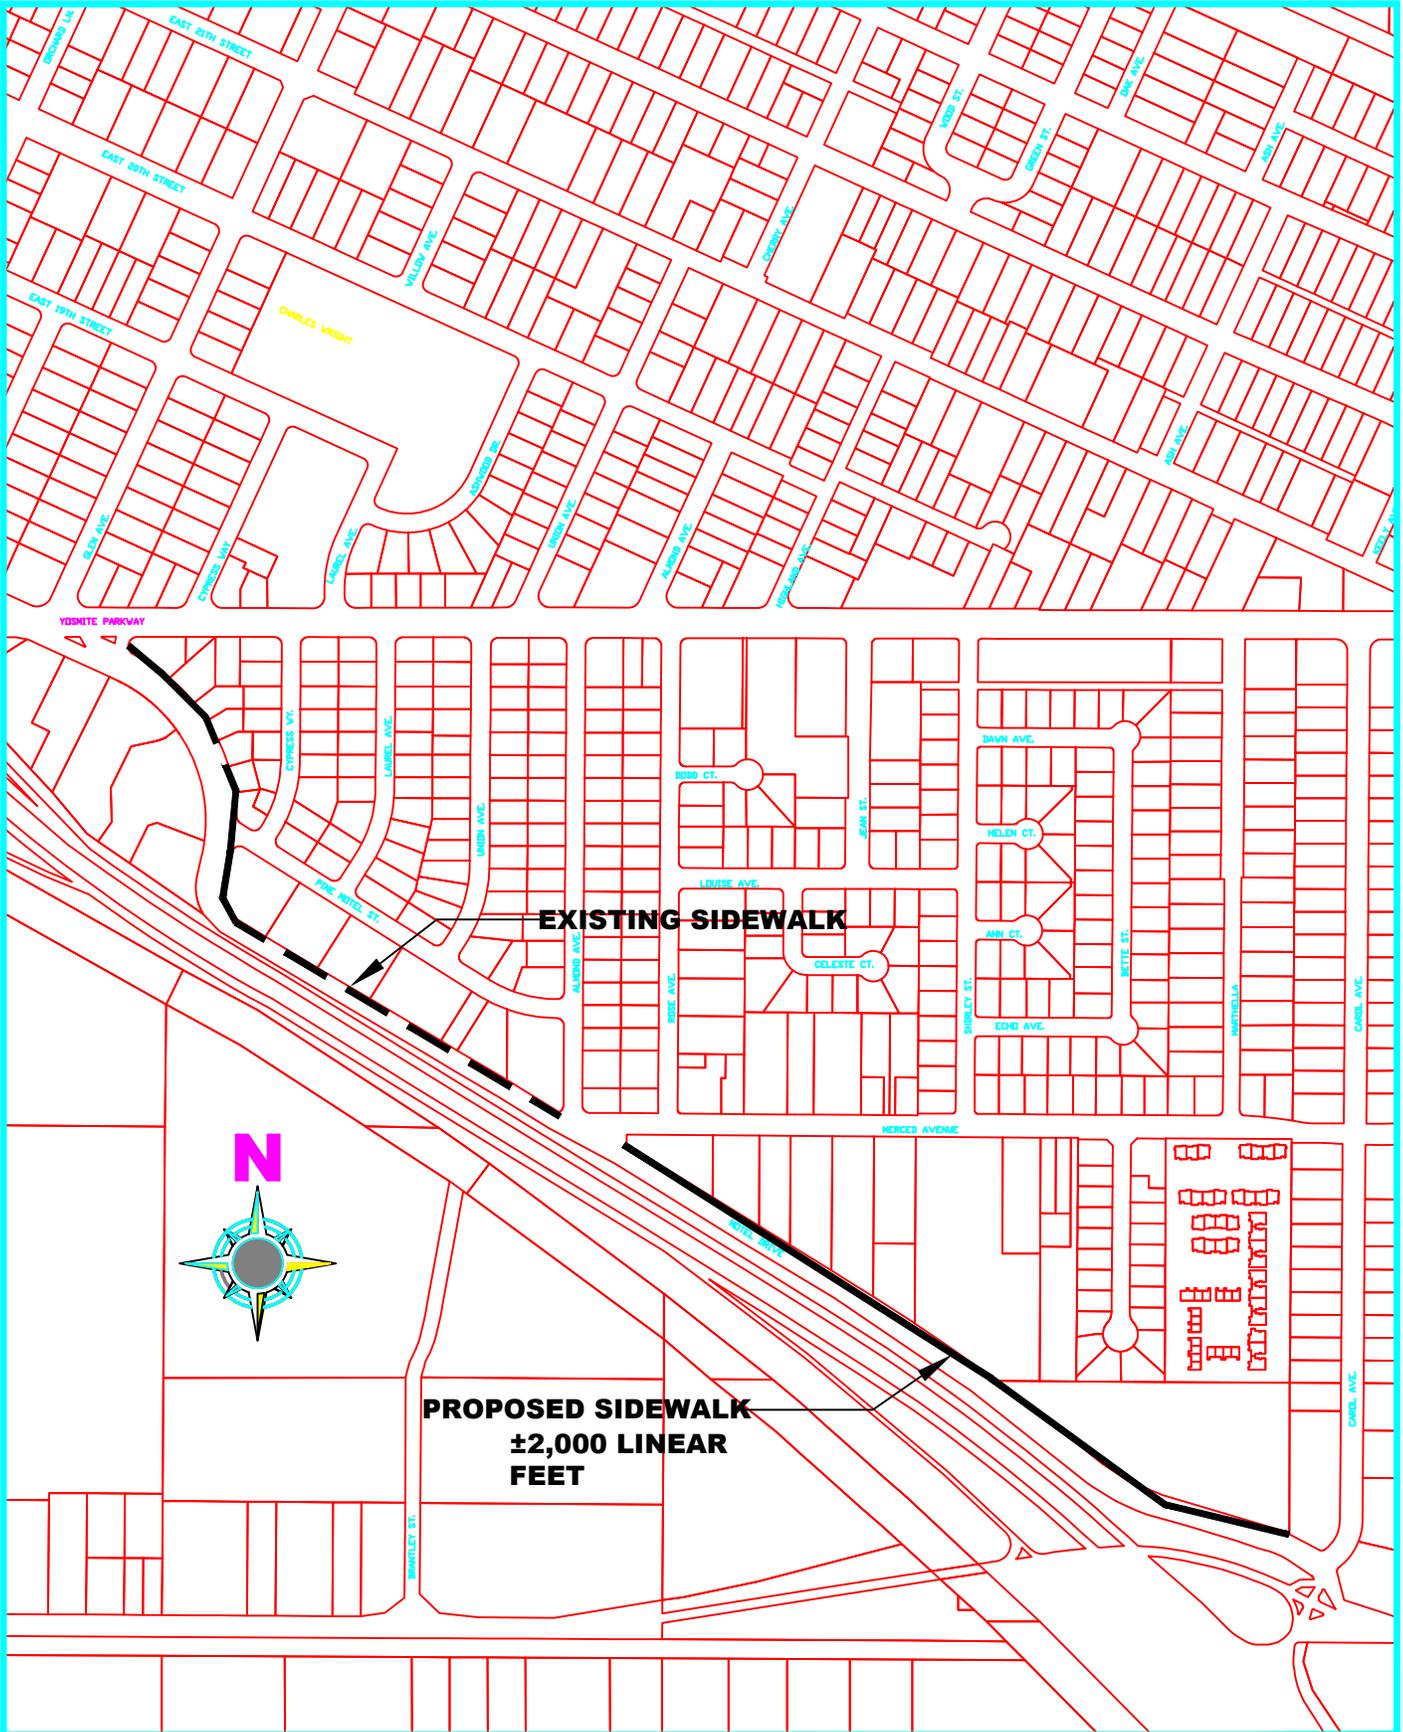

I:\Joel\ATP Cycle 3 Bike Path Bear Creek.dwg



City of Merced
 "Gateway to Yosemite"
DEVELOPMENT SERVICES
 ENGINEERING PROJECTS AND STANDARDS
 678 W. 18th Street (209) 385-6846

ATP PROJECTS
MOTEL DRIVE SIDEWALK
BETWEEN MERCED AVE AND CAROL AVE
ATTACHMENT A

DR. BY: JS
DATE: 2/18/16
CH. BY: ##
DATE: 3/1/11
File No. 0876
SCALE: AS SHOWN