


TYPICAL SINGLE-FAMILY RESIDENTIAL STAIR DETAIL

THIS DRAWING DEPICTS MINIMUM CODE REQUIREMENTS PER CRC INFORMATION IS FOR REFERENCE ONLY AND IS NOT A SUBSTITUTE FOR ACCURATE DRAWINGS PREPARED FOR EACH PROPOSED CONSTRUCTION PROJECT.

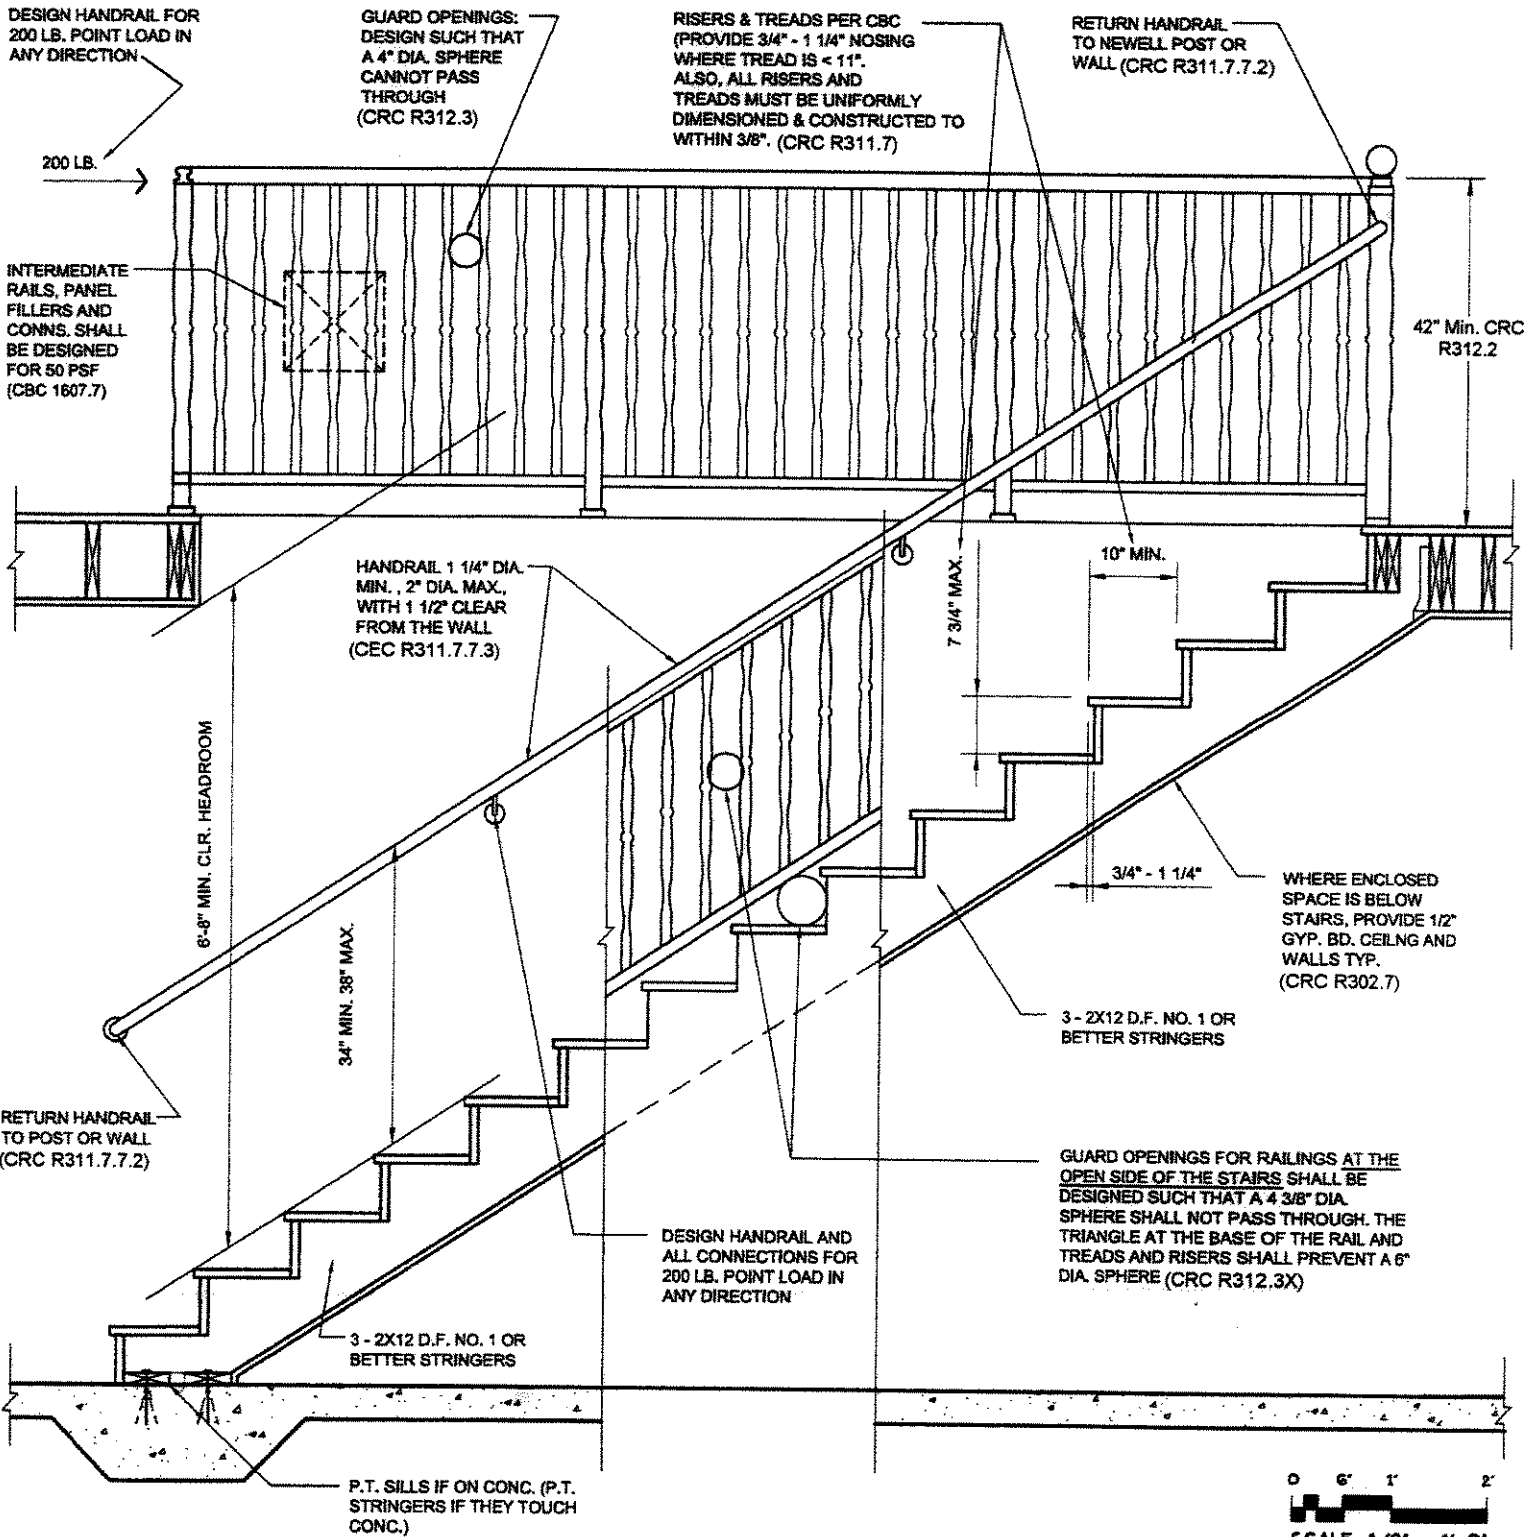

Provide consistent Title Block on all sheets. Leave margin on all sides.

This scale is for example only. Use larger scale for details. Typical min. sheet size is 11" x 17"

NAME, ADDRESS AND PHONE NO. OF DESIGNER
 XXX XXX XXX XXX
 XXX XXX XXX XXX

WET SIGNATURE OF DESIGNER ON EACH SHEET
 (AND PROFESSIONAL STAMP IF APPLICABLE)

**EXAMPLE
 RESIDENCE**

STAIRS

SAMPLE DRAWING

SCALE: 1/2" = 1'-0"
 DATE:
 SHEET NO.
ST-1