


GATE POST DETAIL

SCALE 1/4"=1'-0"

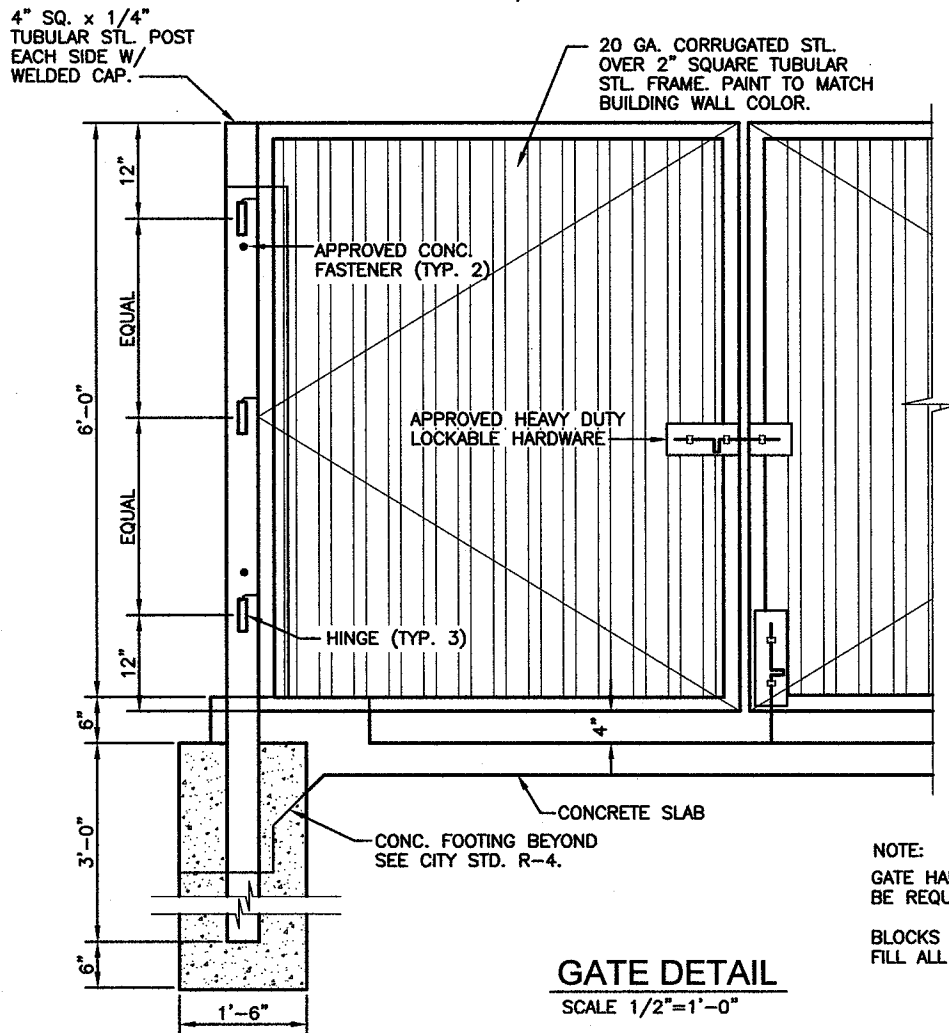

GATE DETAIL

SCALE 1/2"=1'-0"

ENGINEERING DEPARTMENT

CITY OF MERCED, CA.

REFUSE ENCLOSURE GATE

R-4A

DRAWN: KGE
DATE: 6/04
REVISED: 8/04

APPROVED BY: *David L. Tucker*
CITY ENGINEER

DATE: 4/4/06

SHEET OF